

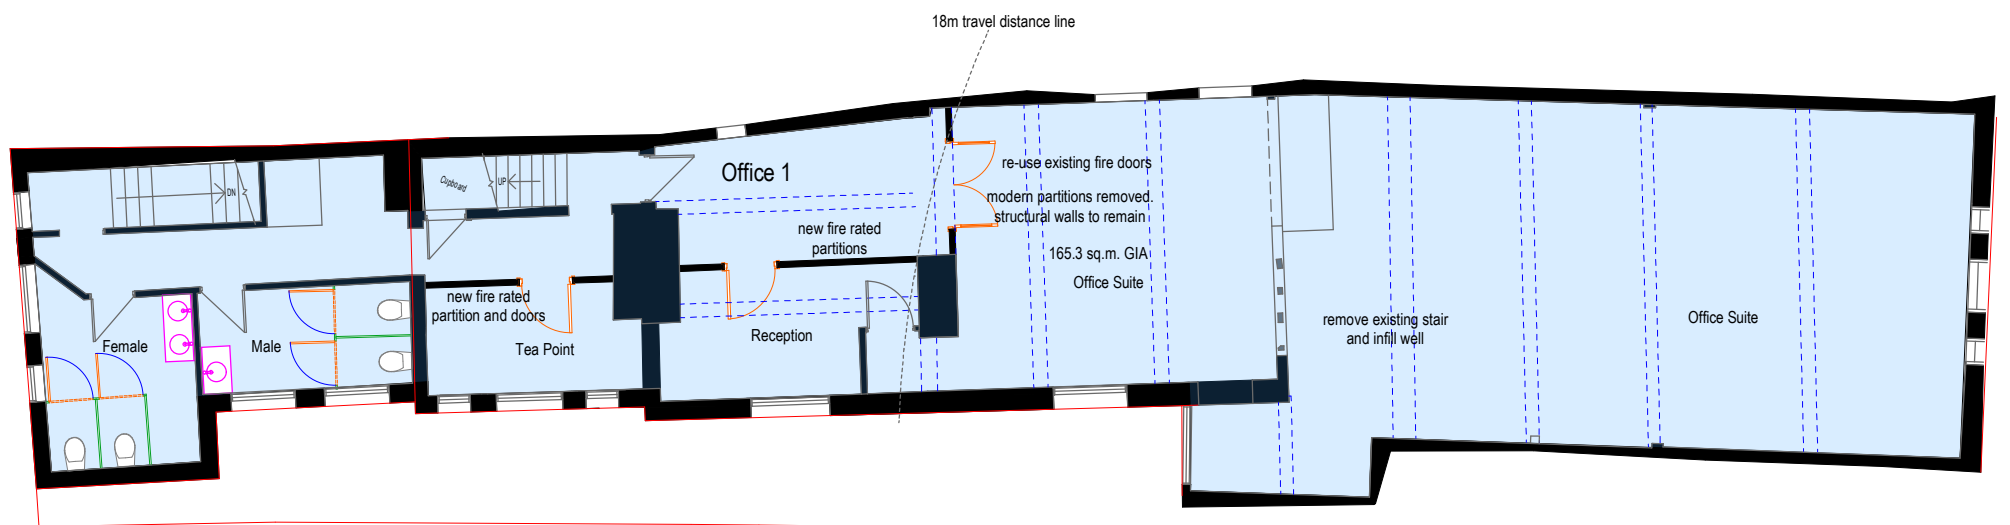


Second floor plan

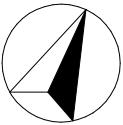

First floor plan

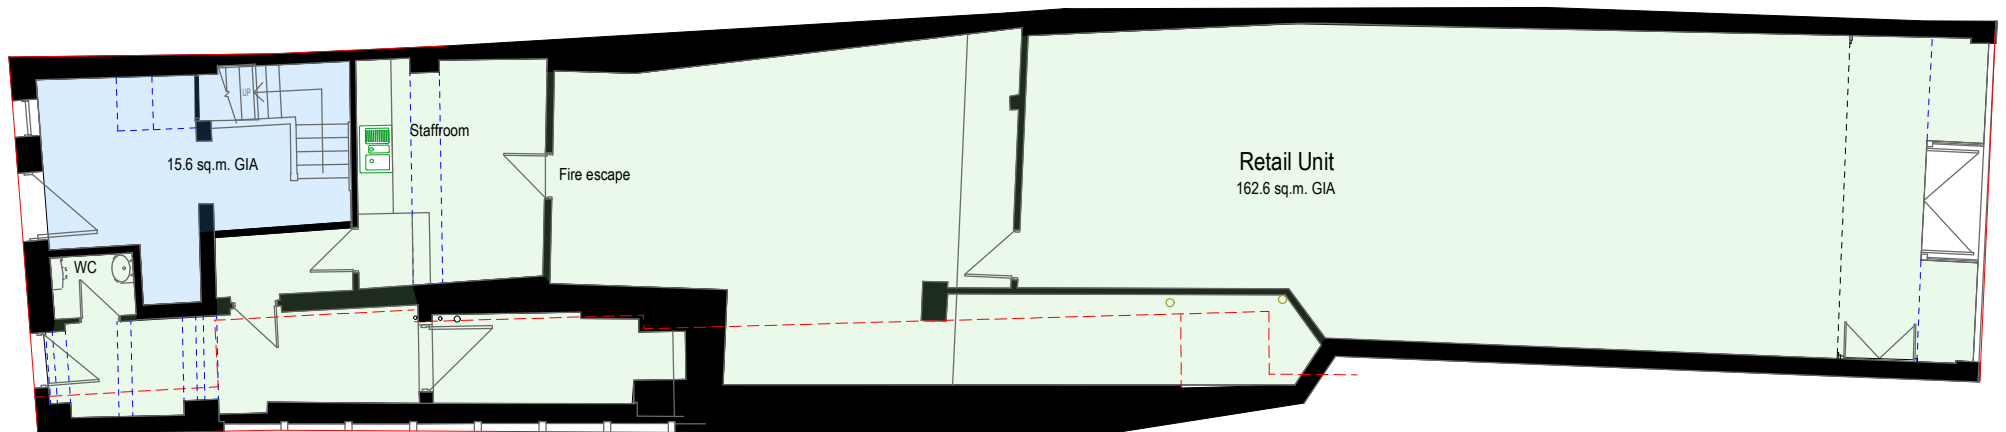

Ground floor plan Scale 1:100